


TABELA DE ILUMINAÇÃO

QTDE	LEGEN	Tipo	Wats	Descrição
25	☐	Spot	3	Mini spot quadrado com recuo angular 3 W
31	☒	Painel LED	12	Painel Led Branco de embutir 6500k quadrado 17x17cm
16	☐	Painel LED	18	Painel Led Branco de embutir 6500k quadrado 22x22cm
4	☐	Painel LED	25	Painel Led Branco de embutir 6500k quadrado 30x30cm
1	—	Fita LED	18	Fita LED Branco Quente 5050 5 metros 72W
5	—	LED TUBULAR	18	T8 LED 18W 1,20 metros
29	⊕	Interruptor	-	Módulo de Interruptor simples

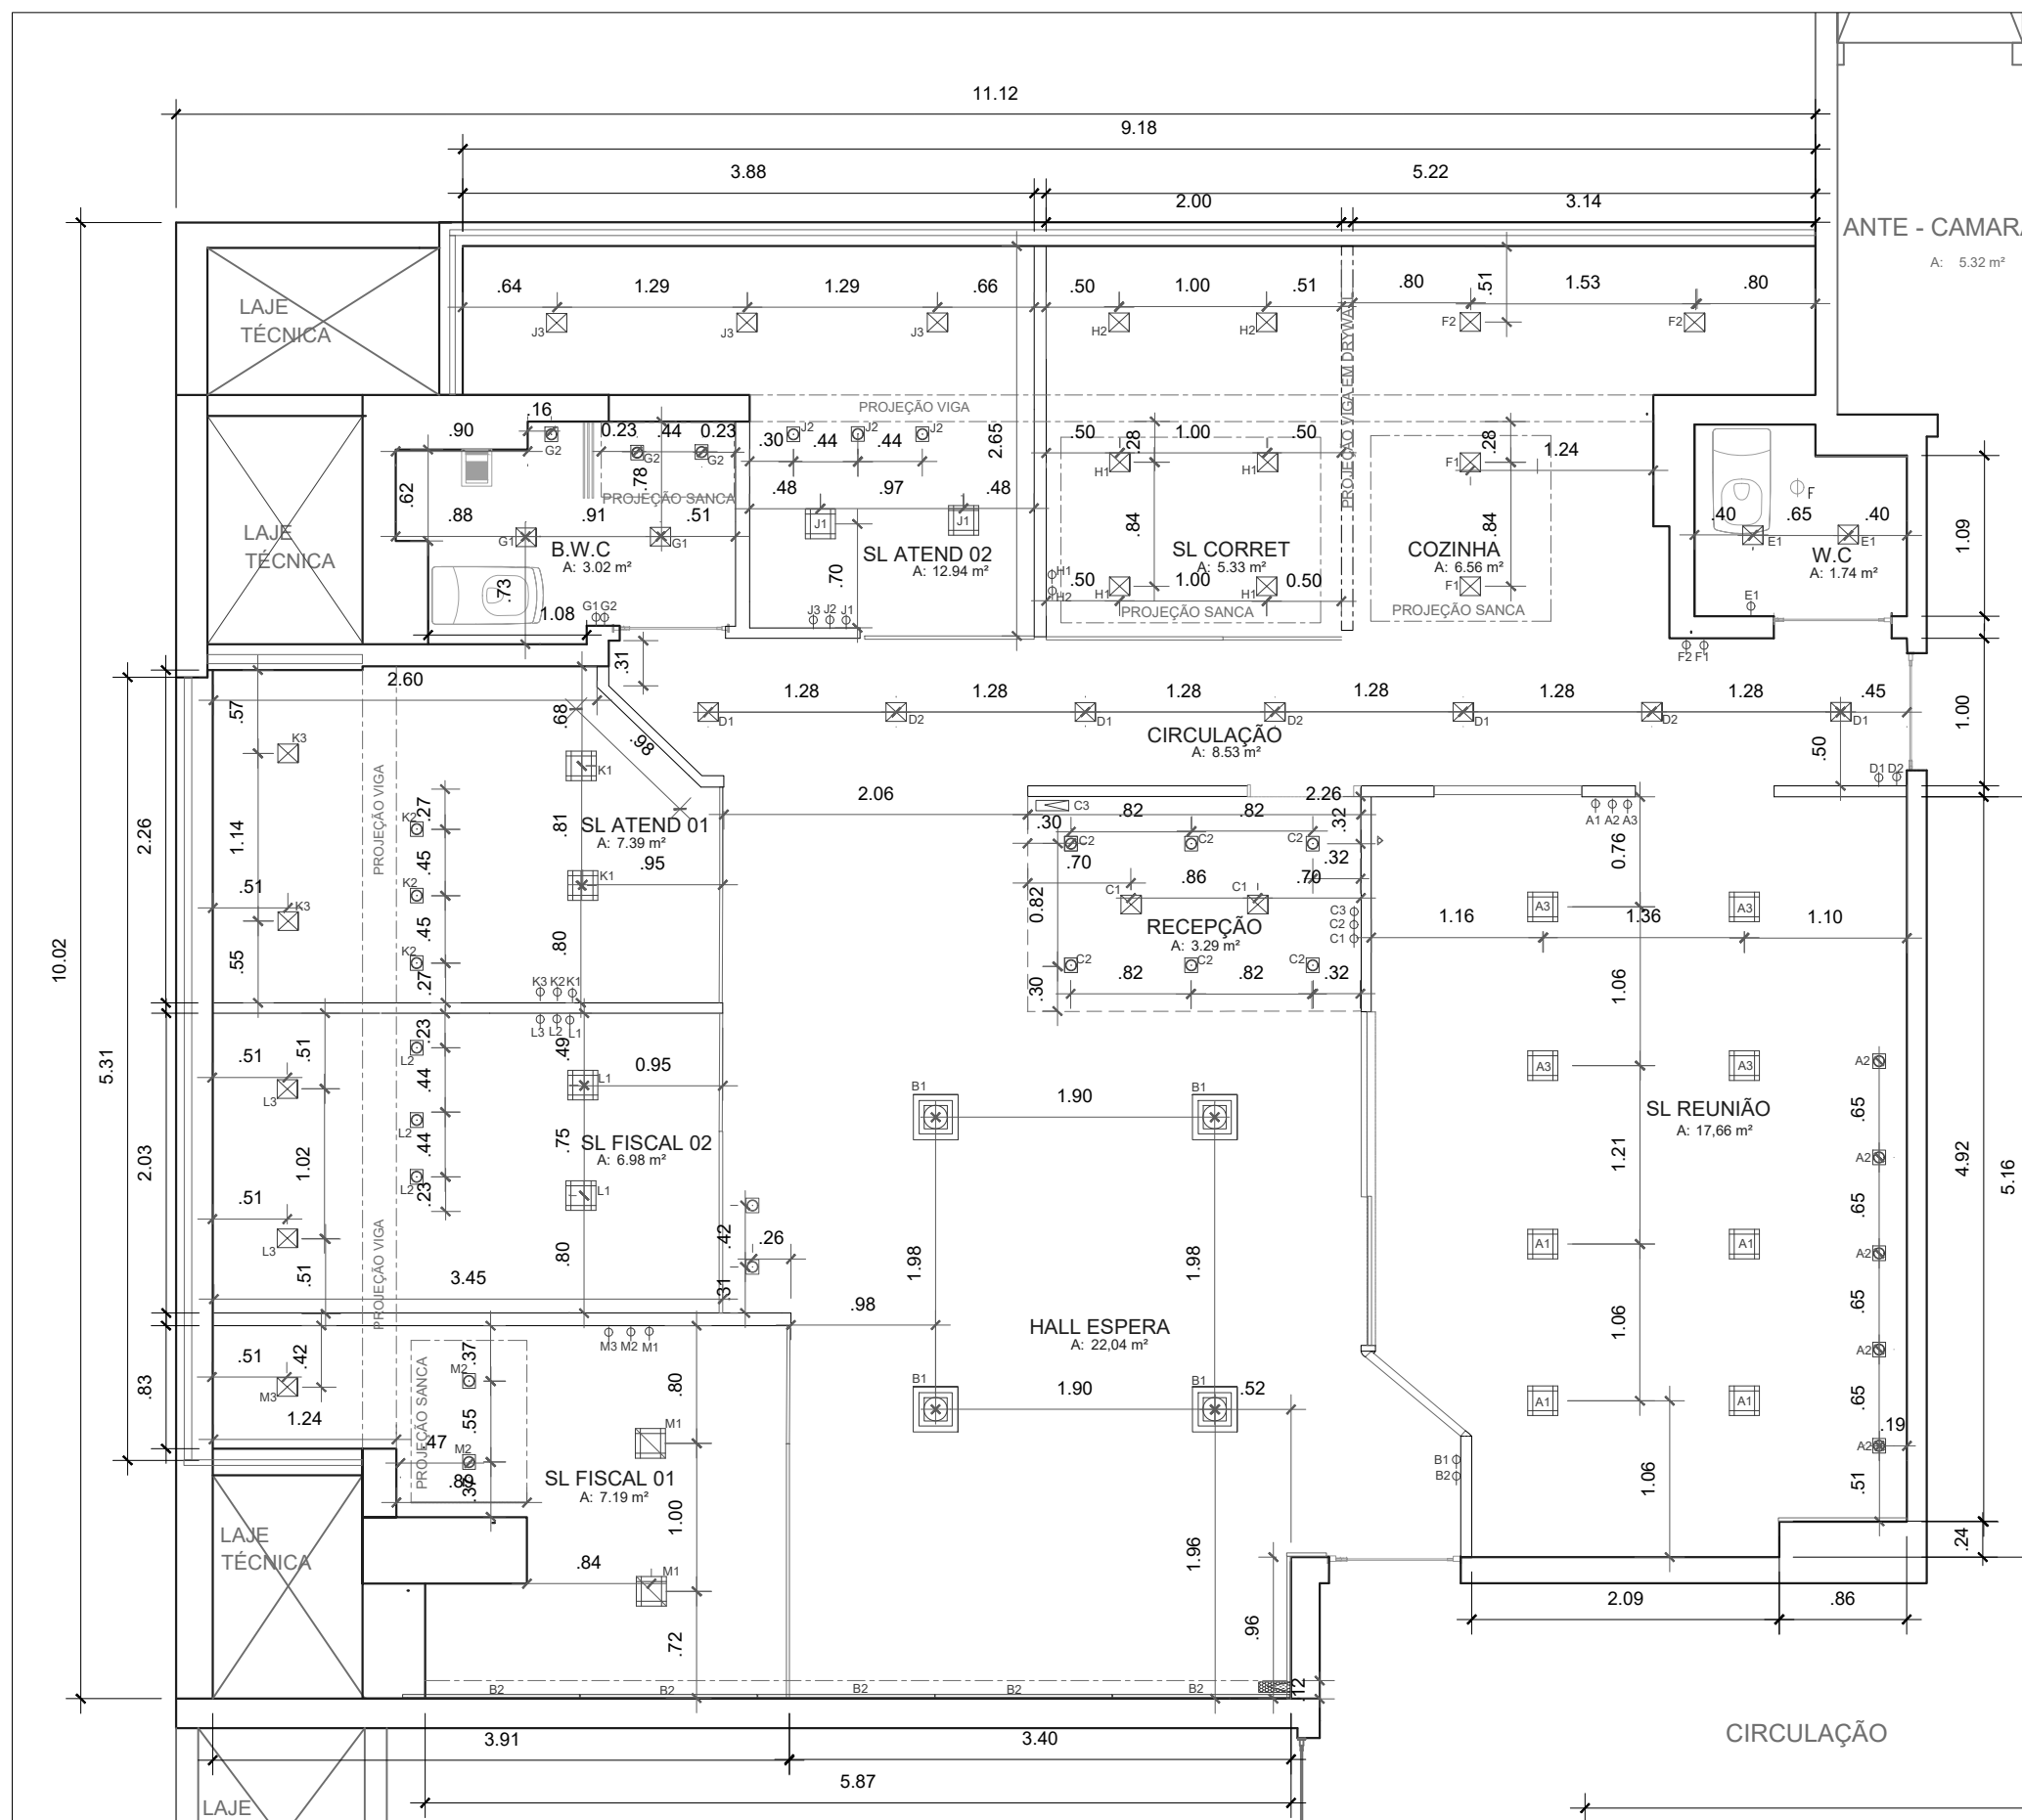

Sala Reunião		
Interruptor	QTD	Luminária
A1	4	Painel Led 6500k 18 W
A2	5	Spot Led 4000k 3W
A3	4	Painel LED 6500K 18W

Recepção		
Interruptor	QTD	Luminária
C1	2	Painel Led 6500k 12 W
C2	6	Spot Led 4000k 3W
C3	1	Fita LED 5050 3000K 72W

Hall de espera		
Interruptor	QTD	Luminária
B1	4	Painel Led 6500k 25 W
B2	5	T8 LED 6500K 18 W

Circulação		
Interruptor	QTD	Luminária
D1	4	Painel Led 6500k 12 W
D2	3	Painel Led 6500k 12 W

W.C.		
Interruptor	QTD	Luminária
E1	2	Painel Led 6500k 12 W

Cozinha		
Interruptor	QTD	Luminária
F1	2	Painel Led 6500k 12 W
F2	2	Painel Led 6500k 12 W

B.W.C.		
Interruptor	QTD	Luminária
G1	2	Painel Led 6500k 12 W
G2	3	Spot LED 4000k 3 W

Sala Corretor		
Interruptor	QTD	Luminária
H1	4	Painel Led 6500k 12 W
H2	2	Painel Led 6500k 12 W

Sala Atendimento 02		
Interruptor	QTD	Luminária
J1	2	Painel Led 6500k 18 W
J2	3	Spot Led 6500k 3W
J3	3	Painel LED 6500K 12W

Sala Atendimento 01		
Interruptor	QTD	Luminária
K1	2	Painel Led 6500k 18 W
K2	3	Spot Led 6500k 3W
K3	2	Painel LED 6500K 12W

Sala Fiscal 01		
Interruptor	QTD	Luminária
L1	2	Painel Led 6500k 18 W
L2	2	Spot Led 6500k 3W
L3	1	Painel LED 6500K 12W

Sala Fiscal 02		
Interruptor	QTD	Luminária
M1	2	Painel Led 6500k 18 W
M2	3	Spot Led 6500k 3W
M3	2	Painel LED 6500K 12W

PLANTA LUMINOTÉCNICO
ESCALA 1:50

SEDE CRECI MARINGÁ

NOTAS:
COTAS DADAS EM METROS
ESCALA INDICADA NO DESENHO
VERIFICAR MEDIDAS NA OBRA
EM CASO DE DÚVIDAS CONSULTE O ARQUITETO

CONTATO:
ederobert@gmail.com
(44) 98824 3667

EDER TOZO ARQUITETO

RESPONSÁVEL TÉCNICO: EDER ROBERTO TOZO
LOCAL: EDIFÍCIO LE MONDE - MARINGÁ
ASSUNTO: LUMINOTÉCNICO
CAU: A133408-5
DATA: ABRIL / 2021

PRANCHA: 03